

GENERAL NOTE:

1. DO NOT SCALE THE DRAWING
2. DRAWING SHOULD BE READ NOT TO MEASURED
3. ALL DIMENSION ARE IN FEET AND INCHES
4. CONTRACTOR SHOULD VERIFY ALL THE DIMENSIONS OF THE SITE.
5. ANY DISCREPANCIES OR CHANGES NOTED IN THE DRAWINGS SHOULD BE BROUGHT TO THE NOTICE OF THE CONCERNED ARCHITECT/ENGINEER.

DOOR & WINDOW SCHEDULE

Type	Size	No
MD	3'-6" x 7'-0"	1
D	3'-0" x 7'-0"	2
D1	2'-6" x 6'-6"	1
PD	3'-0" x 7'-0"	1
O	5'-0" x 7'-0"	1
O1	4'-6" x 7'-0"	1
W	5'-0" x 4'-6"	4
W1	3'-0" x 4'-6"	1
W2	3'-0" x 2'-6"	1
w3	3'-0" x 2'-6"	1
V	1'-10" x 1'-6"	1



PROJECT TITLE:

ARCHITECTURAL PLAN OF RESIDENTIAL BUILDING

CLIENT : MR. ABC

PROJECT NO. : ES -

DRAWING TITLE:

PROPOSED ARCHITECTURAL PLAN

DRAWING NO. : AP-1.1

SHEET NO. :

DATE : 1-12-2021

SCALE : Not To Scale

DRAWN : SHAIKH

CHECKED : YASEEN

DESIGN AND DRAWING:


AMAZON CONSTRUCTION PVT. LTD.

Amazon Tower


Main Road, Tumakuru,
KA 572102.

yaseen@amazonconstruction.com


www.amazonconstruction.com

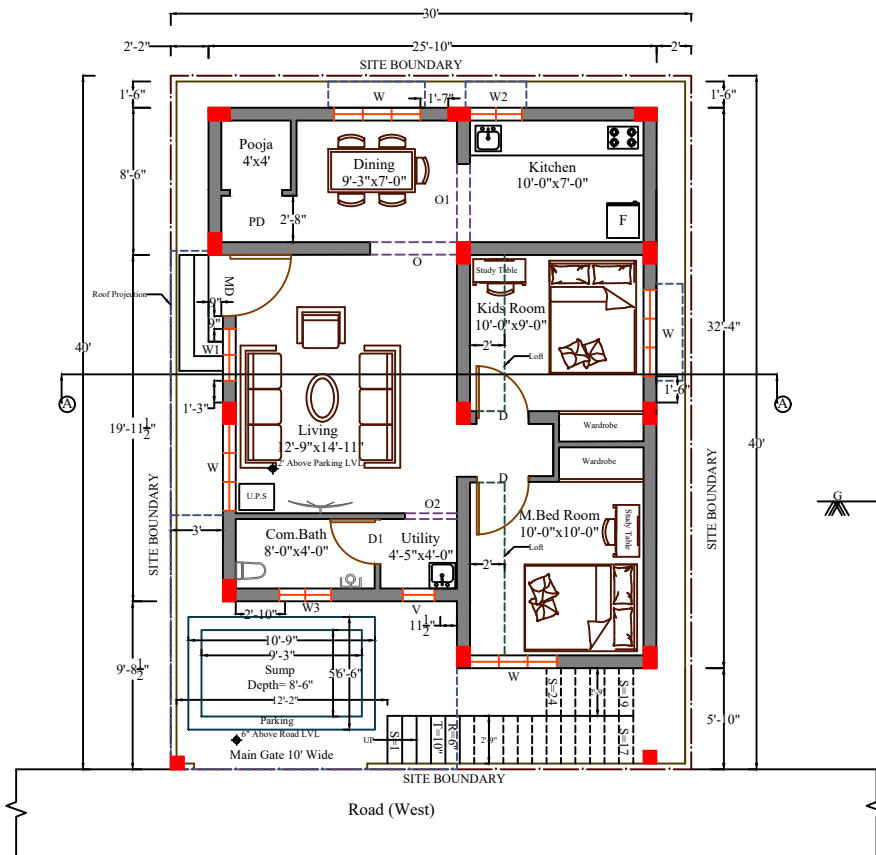

GROUND FLOOR

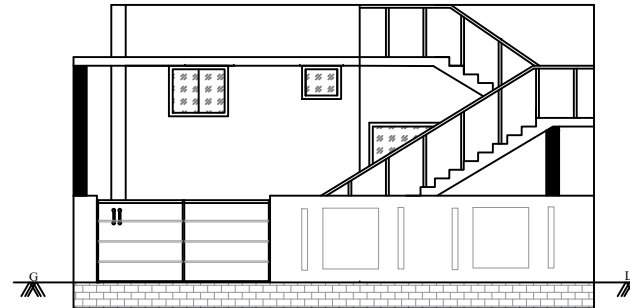

FRONT ELEVATION

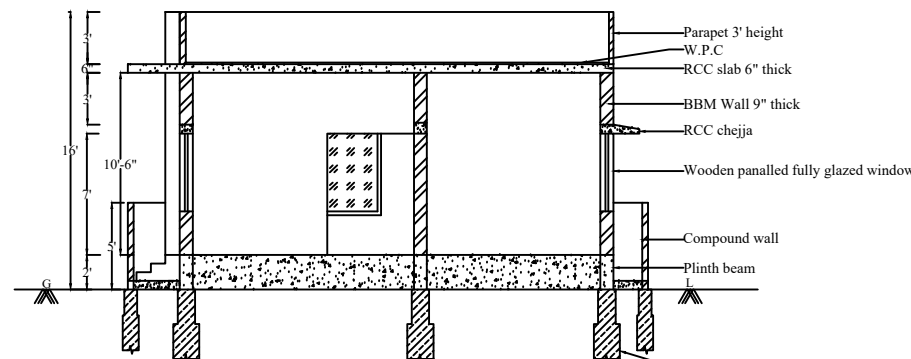

SECTION @ A-A